


SYMBOL ON PLAN

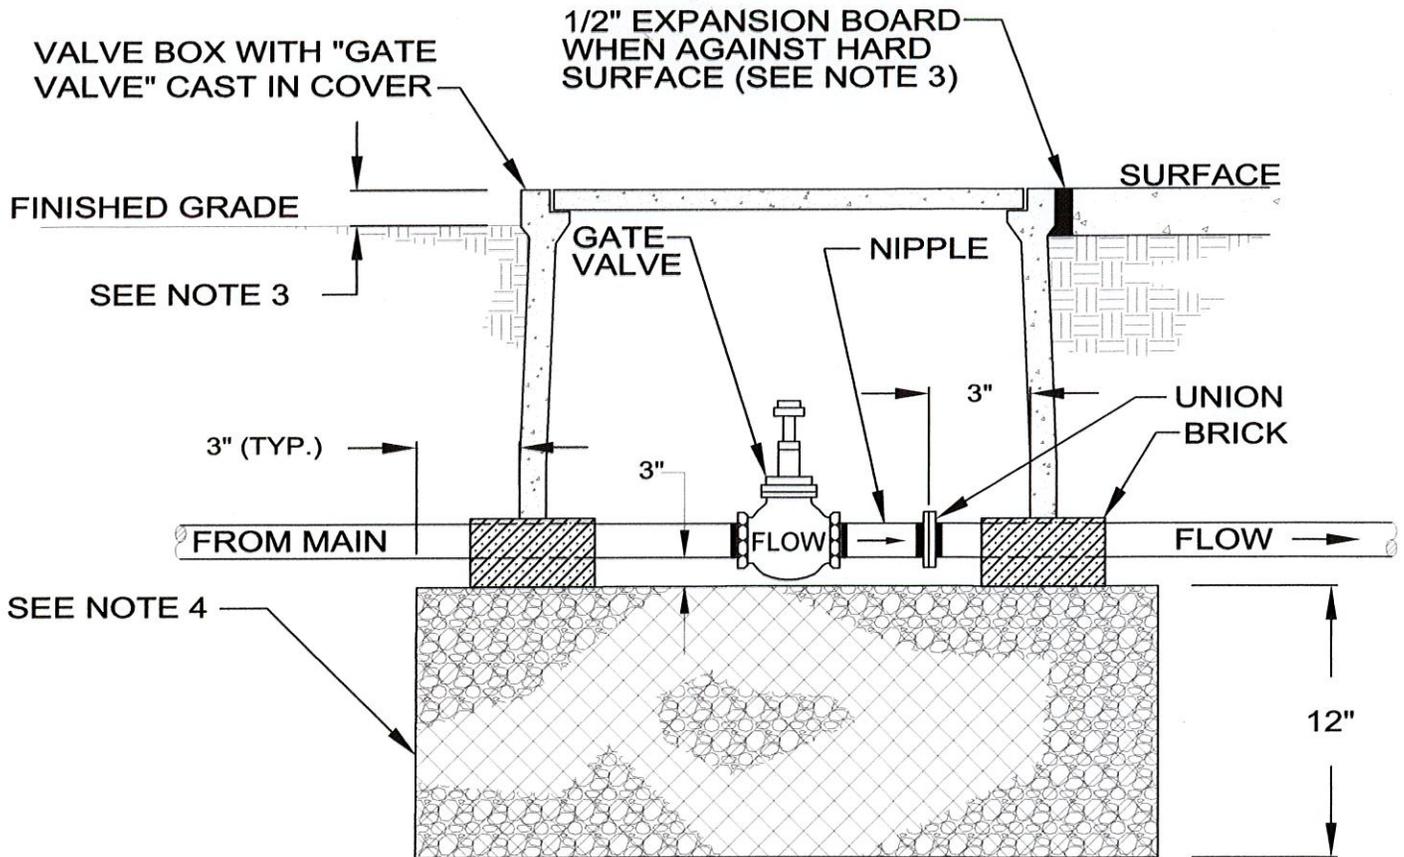

NOTES:

1. VALVE BOX IS ~~MFG.~~ CARSON BROOKS SUPER JUMBO (GREEN COLOR).
2. AREA AROUND BOX MAY EITHER BE PLANTED, HARD SURFACE OR A COMBINATION.
3. TOP OF BOX:
  - 1/2" ABOVE GRADE FOR LAWN
  - 1" ABOVE GRADE FOR GROUND COVER OR SHRUBS.
4. CAGE WIRE MESH IS 1/4 X 1/4" X 10 GA. WITH 1"Ø DRAIN ROCK .

TITLE:

# IRRIGATION GATE VALVE

DRAWN BY: LOUIE C. GUEVARA	SCALE: NONE
REVIEWED BY: DAVID RUBCIC	REVISED: OCTOBER, 2013

APPROVED:

*David Rubcic* 12-20-13  
 CITY ENGINEER: DAVID RUBCIC LIC. NO. 57601 EXP. DATE: 12-31-2013 DATE

STANDARD PLAN

G-7

CITY OF HOLLISTER  
ENGINEERING DEPARTMENT

SHEET 1 OF 1