


CITY OF HOLLISTER

REQUEST FOR PROPOSAL FOR THE
SALE OF THE 400 BLOCK OF
SAN BENITO STREET IN
DOWNTOWN HOLLISTER

HOLLISTER, CA

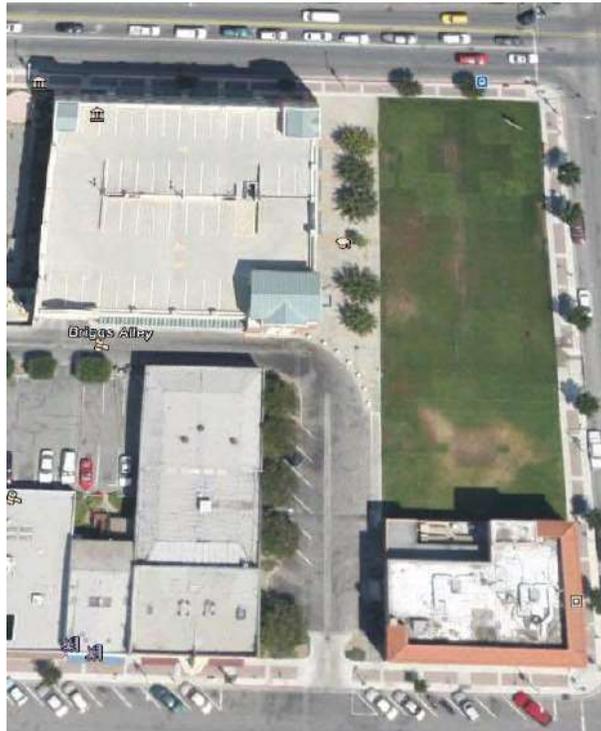

CITY OF HOLLISTER

DEVELOPMENT SERVICES DEPARTMENT
375 FIFTH STREET
HOLLISTER, CA 95023

WILLIAM B. AVERA
DEVELOPMENT SERVICES DIRECTOR
(831) 636-4360
BILL.AVERA@HOLLISTER.CA.GOV



**REQUEST FOR PROPOSAL
FOR THE SALE OF PROPERTY LOCATED AT
THE NORTHWEST CORNER OF FOURTH AND SAN BENITO STREETS
IN THE CITY OF HOLLISTER**

November 3, 2015

GENERAL

The City of Hollister is requesting proposals for the sale of three parcels located at the northwest corner of Fourth Street and San Benito Street in the City of Hollister. The site is centrally located in the heart of Downtown Hollister and is commonly referred to as the “400 Block”. The Project Site is located adjacent to the City’s four story Briggs Building parking garage at 365 Fourth Street. A satellite community college campus is located on the ground floor of the building. There is potential for a pedestrian bridge to link the Project Site to the Briggs Building. The properties are located within a downtown parking assessment district and off-street parking will not be required for the development.

The northern parcel is 11,698 square feet more or less. The central 1,690 square foot parcel consists of the portion of Briggs Alley, which is no longer used for vehicular access. This central parcel must be retained open for access to utilities with a 20 foot height clearance. The south parcel is about 6,285 square feet (see attached “APPENDIX A”). The site has access to all city services, is vacant, and ready for development. The zoning for the Project Site is Downtown Mixed Use.

PROJECT GOALS

The City’s goal is to sell both parcels to a private developer and construct a new keystone commercial or mixed/use development as a catalyst for economic development in Downtown Hollister.

The minimum proposal amount must meet the appraised value of the property of \$ 20 per square foot.

The City is encouraging new development proposals to respond to this Request for Proposal. The City of Hollister’s selection team will review all submittals.

Specific goals of the Project include:

- Consistent with the City’s General Plan.
- Consistent with the Goals in the former City of Hollister Redevelopment Agency Plan.
- Consistent with the Design Guidelines in the 2007 Downtown Strategy Plan <http://www.downtownhollister.org/downtown-strategy-plan/>

- Construction of a catalyst project to stimulate new economic development activity in Downtown Hollister.
- Construction of a well-designed development.
- Increase private investment in the City of Hollister.
- Construction of a pedestrian oriented development.
- Maintain a 20 foot clearance over the existing right-of-way of Briggs Alley now covered by grass.
- The buildings shall be a minimum of two stories.
- The two parcels included in Appendix A and the unused section of Briggs Alley right-of-way between the two parcels shall be sold.

PROJECT BACKGROUND

The 400 Block property is located at the busiest intersection in Downtown Hollister within the Downtown National Historic District.

Ground shaking from the 1989 Loma Prieta Earthquake severely damaged several unreinforced masonry buildings on the 400 Block along with other parts of downtown Hollister. A 1991 Downtown Strategy and Plan were prepared to guide reconstruction. The 1991 Plan identified the vacant lots on the 400 Block as an opportunity to assemble property and facilitate development of a large development project with a multi-use building. The former Redevelopment Agency purchased and assembled the 400 Block properties between 1994 and 1995 in order establish a larger development area for a catalyst development for economic revitalization.

The former Redevelopment Agency entered into negotiations for a variety of types of keystone projects which are listed below:

- Two-story mixed use building 34,000 sq. ft. building with a theater, restaurant, and retail and office space.
- Hotel
- Performing Arts Center

Development of the 400 Block was stymied by a state imposed sewer moratorium from 2002 to 2008, the great recession and the passage of the introduction and passage of the Dissolution Act that abolished Redevelopment Agencies in California. The Dissolution Act and amendments required the City of Hollister Successor Agency (SA) to the former Hollister Redevelopment Agency to adhere to a series of procedural requirements before the 400 Block property could be available for sale. The City of Hollister satisfied all of the requirements and the properties were transferred to the City of Hollister early this year to be held until an agreement can be negotiated for a keystone commercial or mixed use development on the property.

PROPOSED PROJECT SCHEDULE

- November 3, 2015 Issue Request for Proposal
- January 5, 2016 Proposals due at 3:00 p.m.
- January 19, 2016 Select Developer Proposal
- March 25, 2016 Transfer of property will occur on/or before this date

PROPOSAL FORMAT

The proposal shall not exceed twenty (20) single-sided printed pages excluding cover sheet, table of contents, resumes and index sheets. Resumes included with the proposal shall not exceed one single-sided printed page per person listed in the table of organization. The proposal shall include the following as a minimum:

1. Transmittal letter. The transmittal shall include the legal name of your firm, address, contact person, and telephone number.
2. Developer team biography – If appropriate provide a detailed discussion of the development team including a description of the company history.
3. Project Approach – Provide a brief, written description presentation of the general approach to the commercial development.
4. Preliminary architectural and or site plan renderings or drawings intended to introduce staff to possible approach to project.
5. A list of potential tenants / types of uses.
6. An estimated total project costs, broken down by each of the following tasks: Preliminary Design, Final Design and Construction Support Services.
7. Financial Capacity – Provide experience of developer to equity capital and financing resources to carry out the proposed project, supported by most recent financial statements.
8. Project Schedule - Include a preliminary schedule for the development of the Project identifying milestones defined by the conceptual approach.
9. Statement of Qualifications - Include descriptions of relevant example projects completed within the past 10 years that are comparable in scope to the proposed project. Identify key staff, including sub-consultants and their responsibilities in the example projects and how they will be utilized on the Agency's proposed project.
10. References - Provide at least three (3) references, including names, addresses and telephone numbers that may be contacted by Agency staff.
11. The proposal sheet attached to the RFP must be completed and returned with proposal. (Page 6)

PROPOSAL SUBMITTAL

Five (5) hard copies and one (1) electronic copy of the developer's proposal shall be submitted by **Tuesday, January 5, 2016, at 3:00 pm**, addressed as follows:

City of Hollister
Attn: Mary M. Paxton
375 Fifth Street
Hollister, CA 95023
(831) 636-4316

Faxed proposals or proposals received after the deadline will not be accepted.

SELECTION PROCESS AND PROPOSAL EVALUATION PROCEDURES

All proposals received by the deadline will be presented to the City Council with a report and recommendation from City Staff.

COSTS INCURRED IN RESPONDING

This Request for Proposal does not commit the City to pay any costs incurred by any individual, firm, partnership or corporation in the submission of the proposals or to make necessary studies or designs for the preparation thereof, or to procure or contract for any articles or services.

APPENDIX A

KELLEY
ENGINEERING & SURVEYING

400 PARK CENTER DRIVE, SUITE #4, HOLLISTER, CA 95023-2546
OFFICE: (831) 636-1104 FAX (831) 636-1837

EXHIBIT "A"

LEGAL DESCRIPTION
PORTION OF 400 BLOCK
PARCEL 2 95-03336

All that certain property situate in the City of Hollister, County of San Benito, California, being all of lots 1 and 2 and a portion of lot 3 of Block 14 as shown on that certain map filed in Book 1 of Maps at Page 54, San Benito County records and also described as Parcel 2 in the Lot Line Adjustment filed under instrument No. 95-03336 San Benito County Records, being more particularly described as follow:

Beginning at the southwest corner of the intersection of Fourth and San Benito Streets, said point also being the north east corner of Lot 1 as shown on the aforementioned Map;

Thence from said Point of Beginning South 2°54'16" West 139.92 feet along the westerly right-of-way of San Benito Street to the northerly right-of-way of Briggs Alley;

Thence North 87°05'09" West 83.62 feet along the northerly right-of-way of Briggs Alley;

Thence leaving said right-of-way, North 2°54'51" East 139.92 feet to the southerly right-of-way of Fourth Street;



Thence easterly along said south right-of-way of Fourth Street, South 87°05'09" East 83.60 feet to the Point of Beginning;

Containing 11,698 square feet more or less.



John A. Kelley
1/1/2015

APPENDIX A

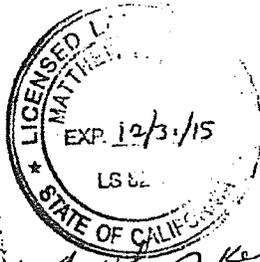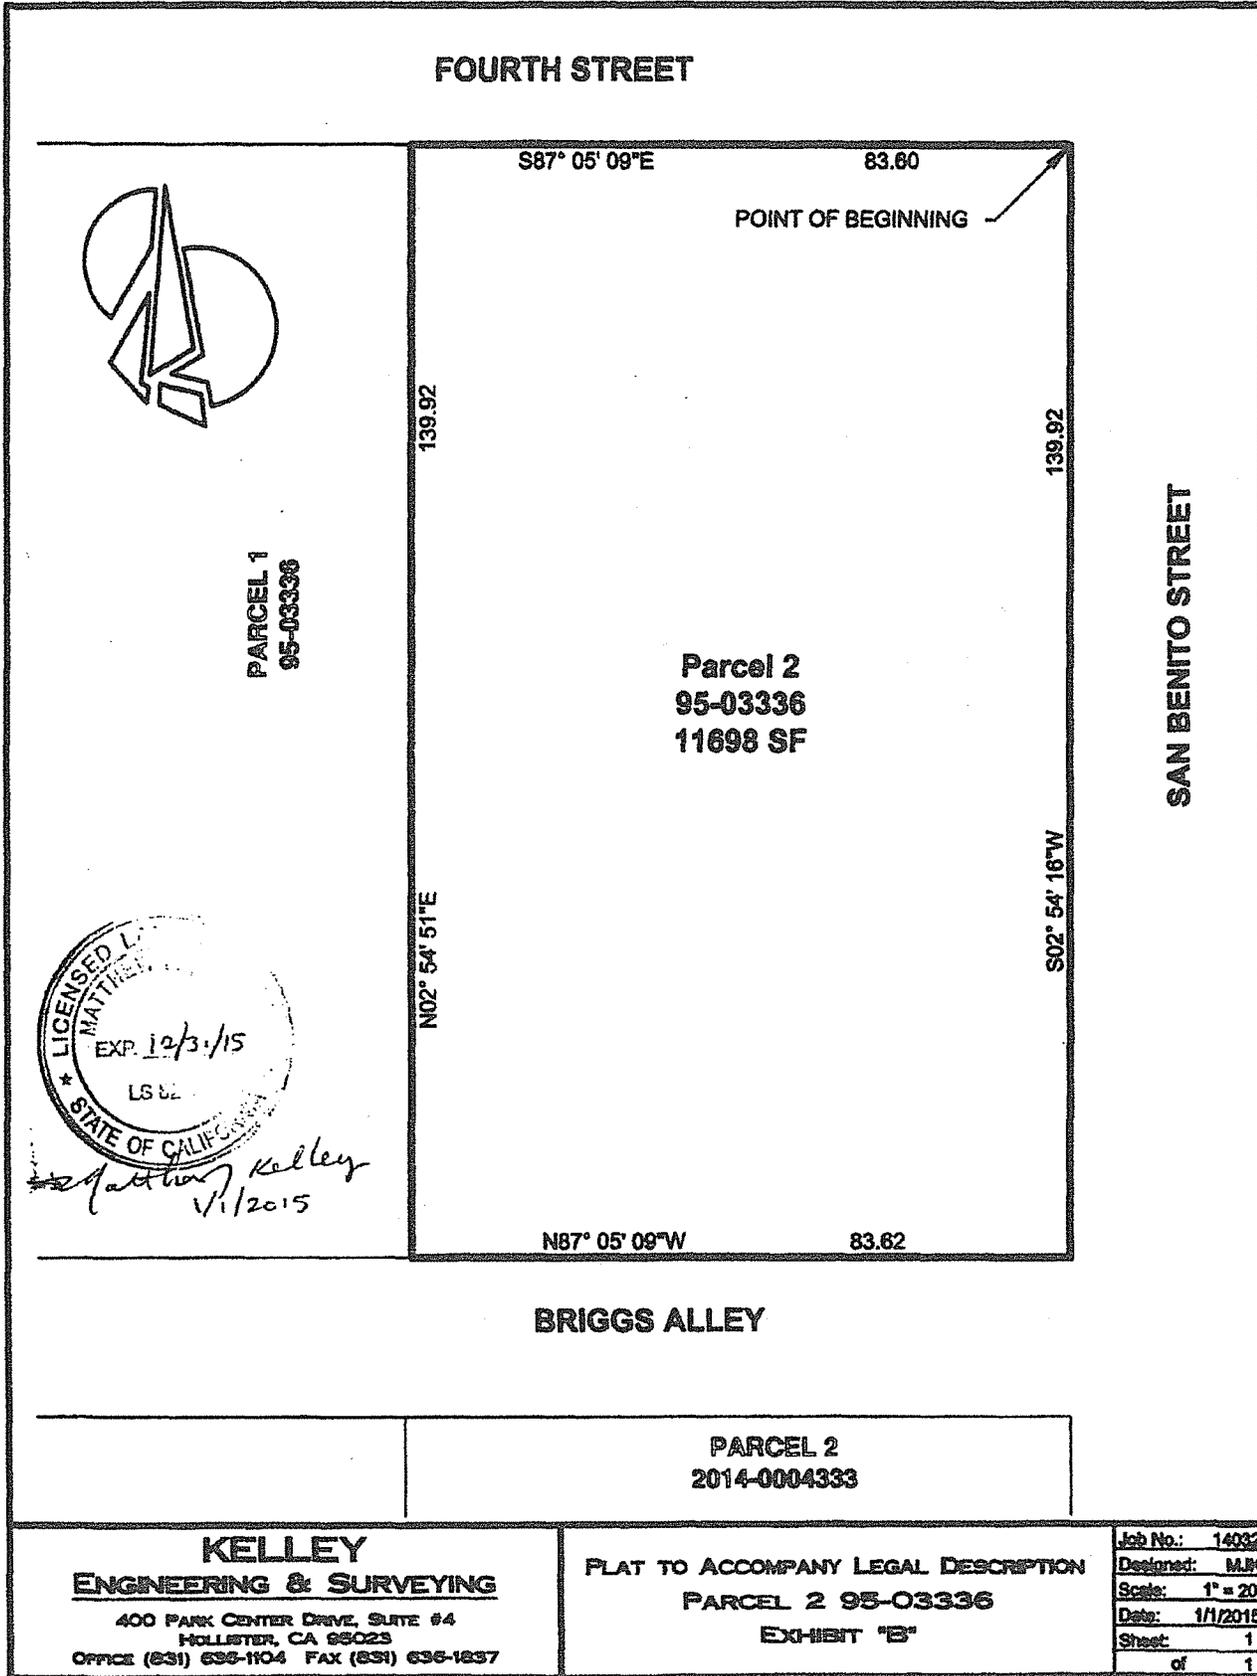

Matthew Kelley
1/1/2015

APPENDIX A

PARCEL 2

BEING A PORTION of Lots 29, 30, 31 and 32 of Block 14 of the Town of Hollister, according to the map thereof recorded March 23, 1870 in Volume 1 of Maps, page 54, San Benito County Records, bounded by a line more particularly described as follows:

Beginning at the intersection of the westerly line of San Benito Street at the southerly line of Briggs Alley and thence running along the said westerly line of San Benito Street South $2^{\circ} 55' 51''$ West 74.39 feet, more or less, to the southeasterly corner of that certain Parcel One described in the Final Order of Condemnation recorded November 25, 1996 as Instrument Number 9611258, San Benito County Records; thence along the southerly line of said Parcel One and parallel with the northerly line of Fifth Street North $87^{\circ} 06' 01''$ West 84.49 feet; thence leaving said southerly line of Parcel One and running parallel to the westerly line of San Benito Street North $2^{\circ} 55' 51''$ East 74.41 feet, more or less, to a point in the southerly line of Briggs Alley; thence along said southerly line South $87^{\circ} 05' 09''$ East 84.49 feet to the point of beginning.



Kent Weatherly 3/7/13

APPENDIX A

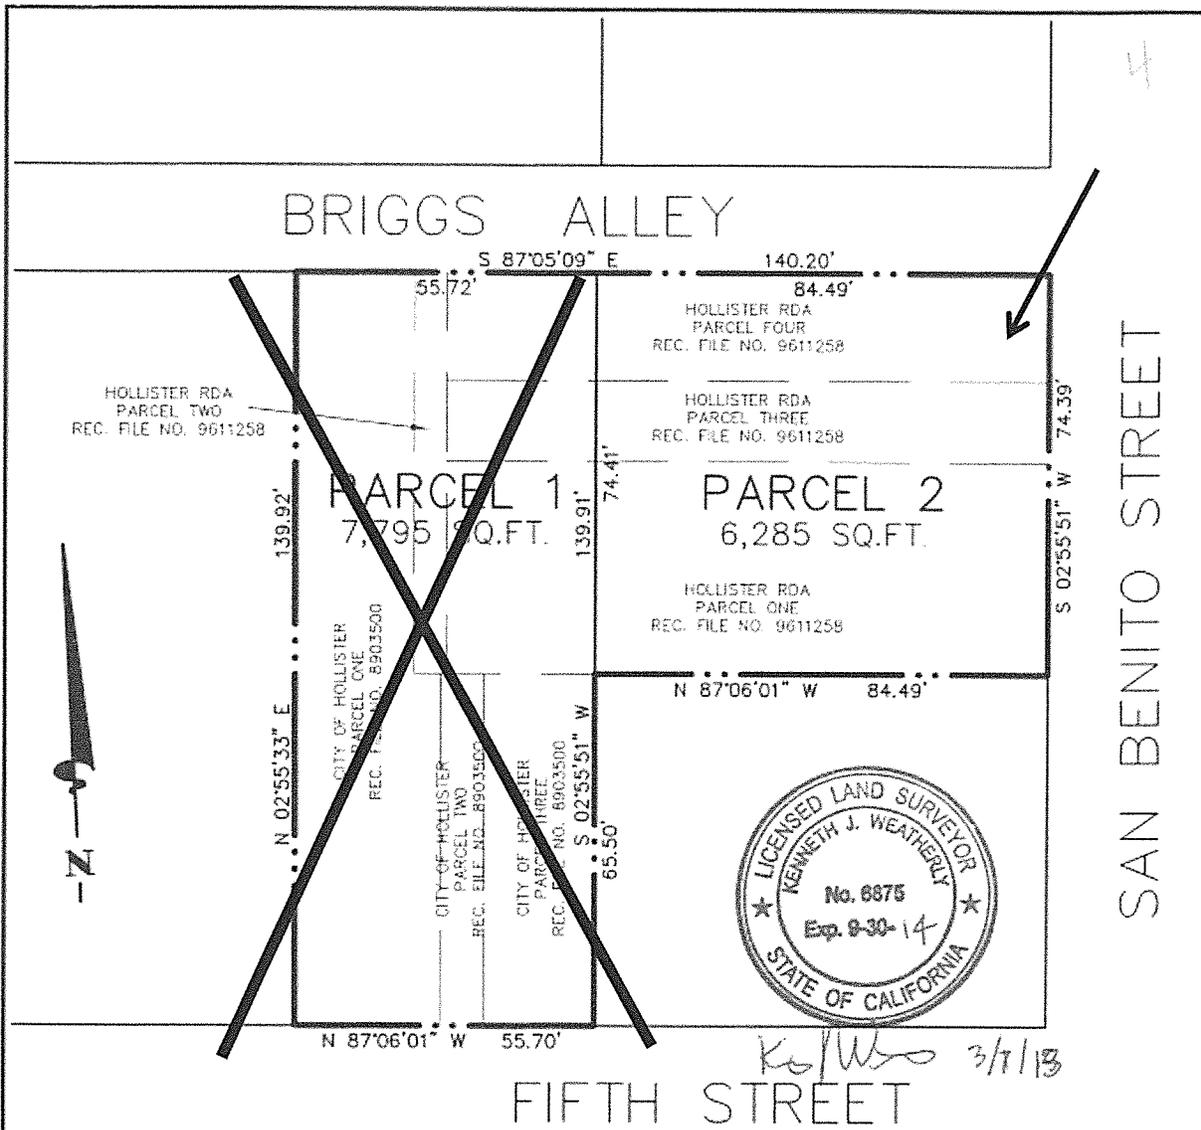


EXHIBIT MAP
PORTION OF LOTS 28-32, BLOCK 14
PER VOLUME 1 OF MAPS, PAGE 54

FEBRUARY, 2013 SCALE 1" = 30'
SAN BENITO ENGINEERING & SURVEYING, INC.
502 MONTEREY STREET
HOLLISTER, CA 95023
831-637-2763