


**SIGN INSTALLATION**

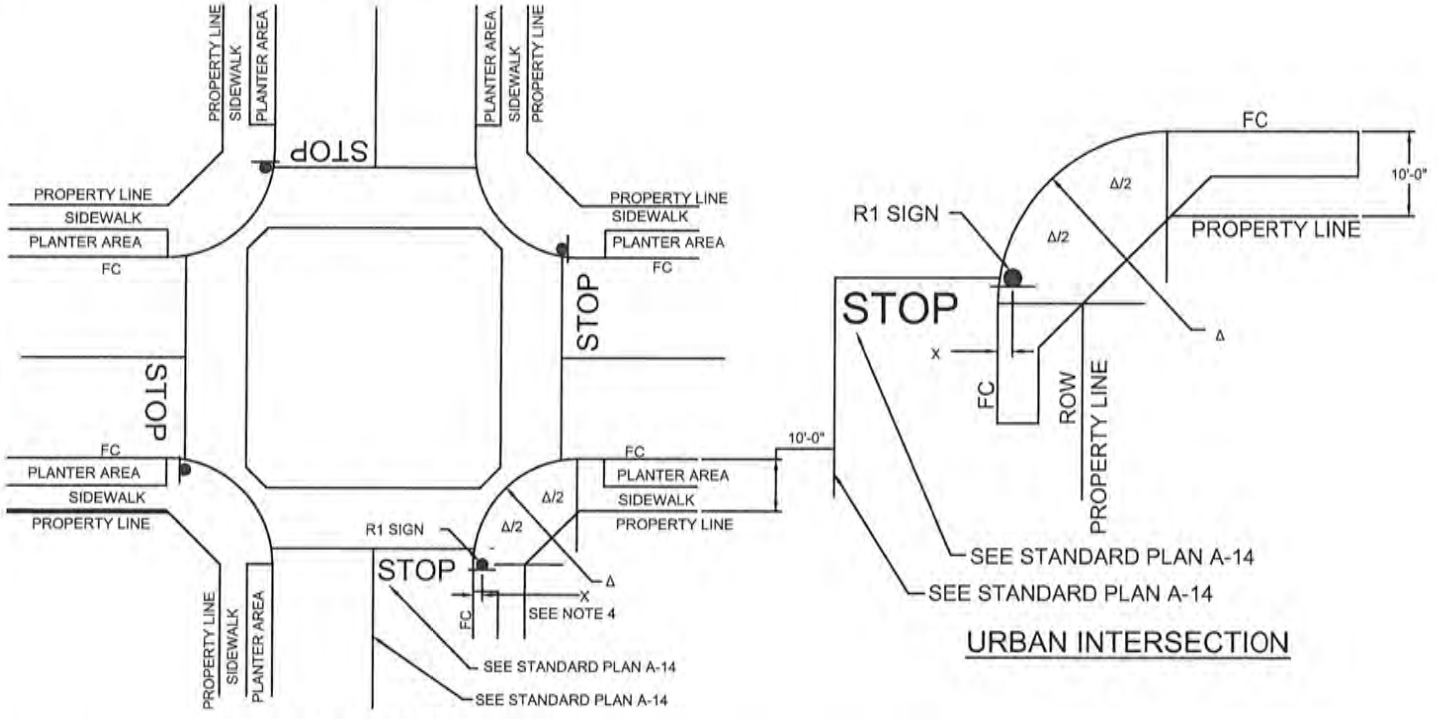

**URBAN INTERSECTION**

**URBAN INTERSECTION**

TITLE: **TRAFFIC SIGN**

DRAWN BY: STAFF  
 SCALE: NONE  
 REVIEWED BY: DANNY HILLSTOCK  
 REVISED: OCTOBER, 2019

APPROVED: *Danny Hillstock* 11-5-19  
 CITY ENGINEER: DANNY HILLSTOCK, LIC. NO. 0647  
 DATE

STANDARD PLAN  
**A-12-1**  
 SHEET 1 OF 2

CITY OF HOLLISTER  
 ENGINEERING DEPARTMENT