


**SIGN DETAIL**

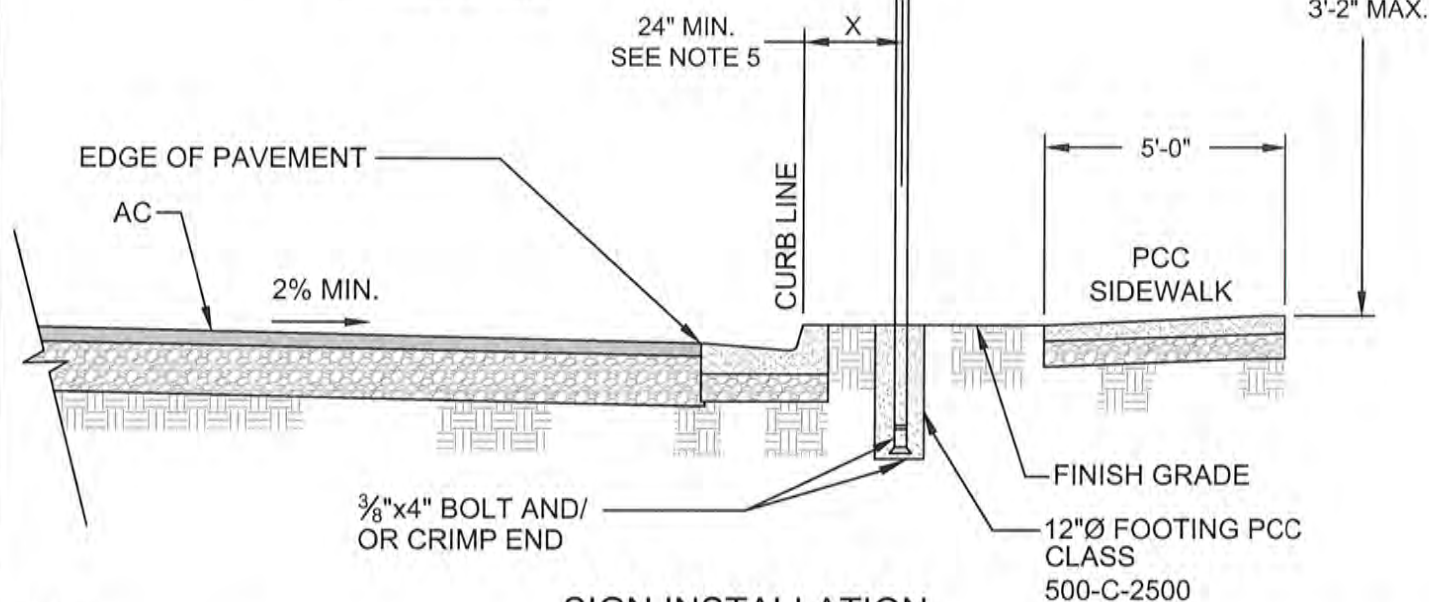

**SIGN INSTALLATION**

- NOTE:
1. STREET NAME SIGN LETTERS SHALL BE WHITE DIAMOND GRADE VISUAL IMPACT PERFORMANCE (V.I.P.) REFLECTIVE SHEETING SERIES 3990 TYPE IX, WITH GREEN ELECTRO CUT FILM 1170 WITH MATCHED COMPONENTS, 3M OR APPROVED EQUAL.
  2. STREET NAME SIGN LETTERS SHALL BE HIGHWAY GOTHIC "C", 5" UPPER CASE 3-1/2" LOWER CASE, SUPPLEMENTARY TO ABBREVIATE THE TYPE OF STREET (SUCH AS ST., AVE. OR RD.) AND NUMBERS WITH DIRECTIONAL ARROW SHALL BE 2-1/2" HIGH.
  3. STREET NAME SIGN SHALL BE 9"x24"x.06 MIN. GAUGE FLAT PLATE, DOUBLE-SIDED, WITH ROUNDED 1- 1/2" CORNERS (HAWKINS CO. F.B. 108 OR APPROVED EQUAL).
  4. STREET NAME SIGN BRACKETS SHALL BE LYLE'S AL-SERIES BRACKET WITH ROUND CAP, AND 90-DEGREE CROSSPIECE, OR APPROVED EQUAL.
  5. DIMENSION "X" SHALL BE SUCH THAT THE MINIMUM CLEARANCE BETWEEN CURB LINE AND POLE IS 24-INCHES.
  6. THE ARROW SHALL POINT IN THE DIRECTION OF INCREASING NUMBERS.
  7. ABBREVIATIONS SHALL BE CENTERED OVER ARROW AND INCREASING NUMBER.
  8. STREET NAME SHALL BE DOUBLE-SIDED.
  9. POLE SIZE IS 2" I.D. STANDARD GALVANIZED PIPE (ASA SCHEDULE 40).

<b>TITLE: STREET NAME SIGN</b>			
DRAWN BY: STAFF	SCALE: NONE	APPROVED:	
REVIEWED BY: DANNY HILLSTOCK	REVISED: OCTOBER, 2019		
CITY OF HOLLISTER ENGINEERING DEPARTMENT		CITY ENGINEER: DANNY HILLSTOCK LIC. NO. 70647	11-5-19 DATE
			STANDARD PLAN <b>A-13</b> SHEET 1 OF 1