



RESIDENTIAL

CLOW 860 CAST IRON / DUCTILE IRON
(1-4 1/2", 2-2 1/2" OUTLETS)

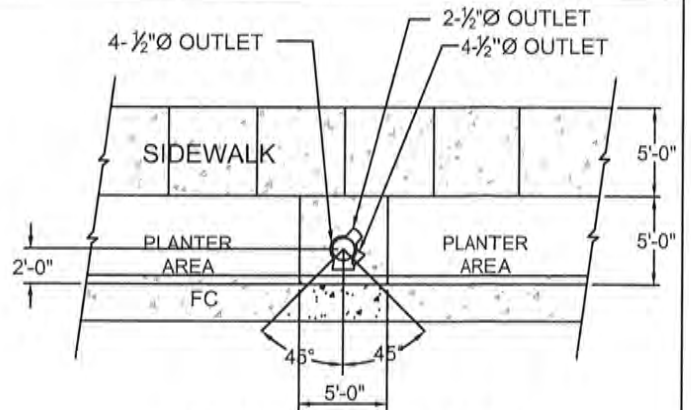


COMMERCIAL / INDUSTRIAL

CLOW 865 CAST IRON / DUCTILE IRON
(2-4 1/2", 1-2 1/2" OUTLET)

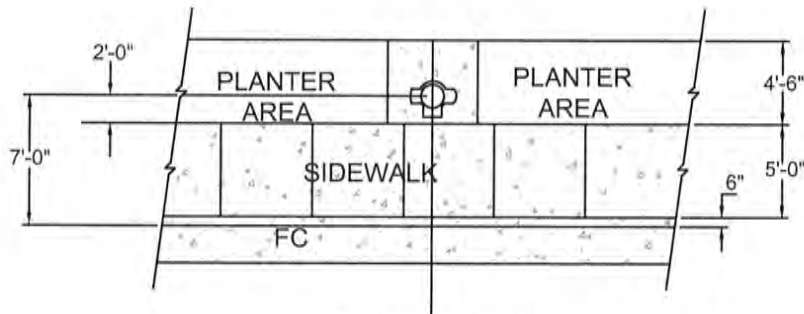

PLANTER AREA

CONTINUOUS CURB AND SIDEWALK

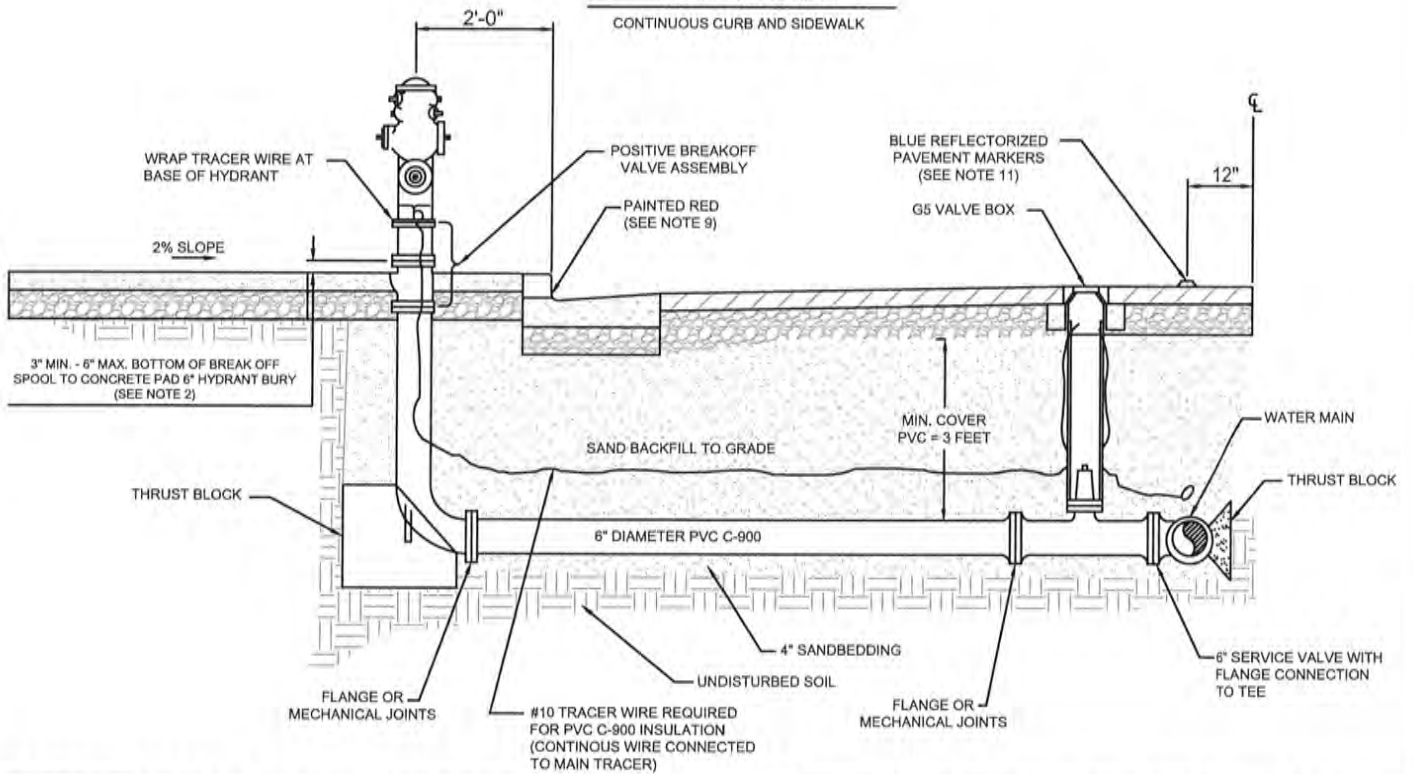

TITLE: RESIDENTIAL - COMMERCIAL - INDUSTRIAL FIRE HYDRANT

DRAWN BY: STAFF
SCALE: NONE
REVIEWED BY: DANNY HILLSTOCK
REVISED: OCTOBER, 2019

APPROVED: *Danny Hillstock* 11-5-19
CITY ENGINEER: DANNY HILLSTOCK (LIC. NO. 70647) DATE

STANDARD PLAN
B-1-1

CITY OF HOLLISTER
ENGINEERING DEPARTMENT