


PLAN

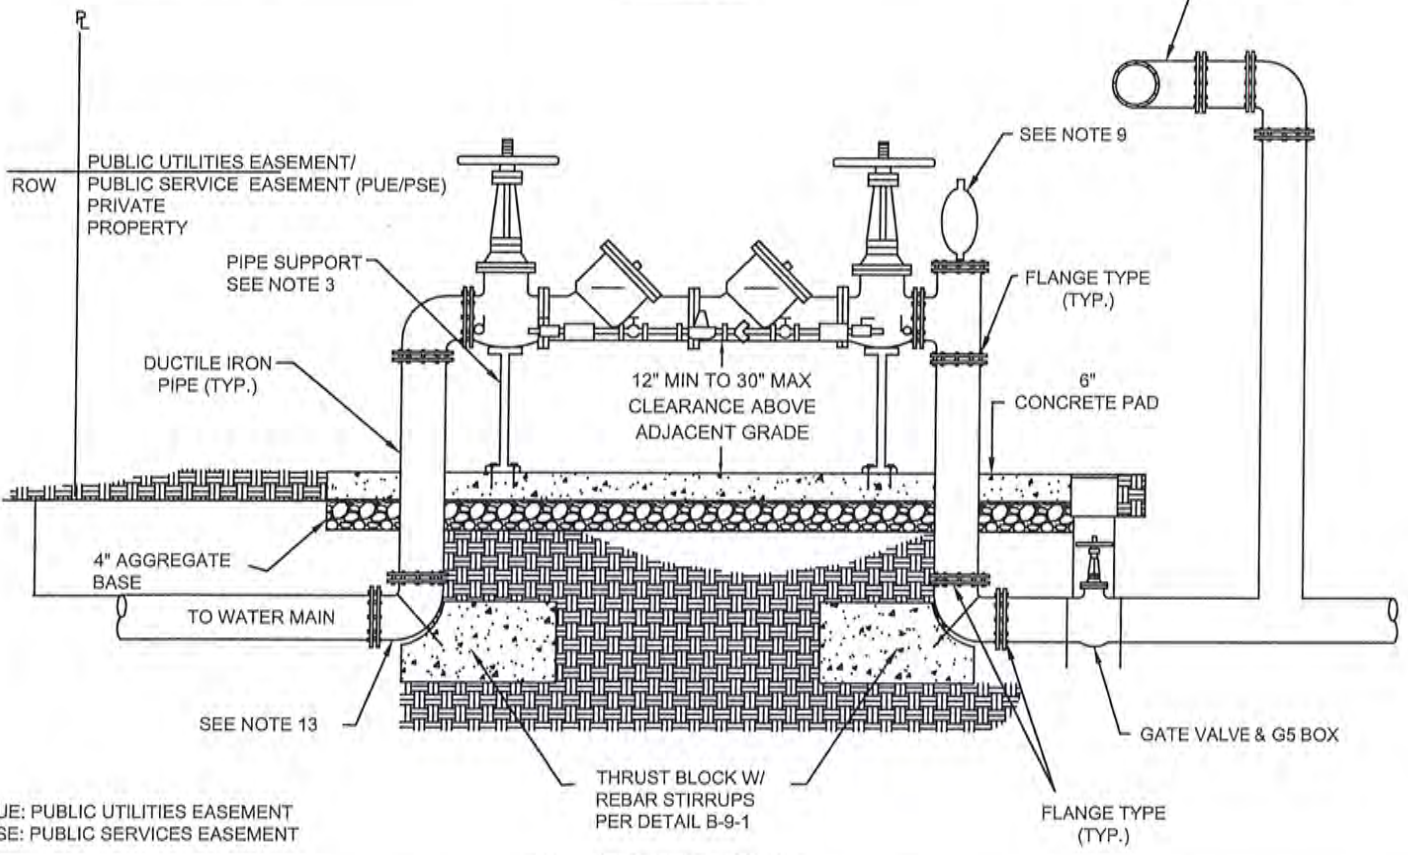

ELEVATION

PUE: PUBLIC UTILITIES EASEMENT
PSE: PUBLIC SERVICES EASEMENT

BACKFLOW PREVENTION DEVICE FOR FIRE PROTECTION SYSTEM

| | |
|---|---------------------------|
| DRAWN BY: STAFF | SCALE: NONE |
| REVIEWED BY: DANNY HILLSTOCK | REVISED: OCTOBER, 2019 |
| CITY OF HOLLISTER ENGINEERING DEPARTMENT | |

APPROVED:
Danny Hillstock 10-5-19
CITY ENGINEER: DANNY HILLSTOCK LIC. NO. 70647

STANDARD PLAN
B-4-1
SHEET 1 OF 3