



**CASE-A**  
LATERAL CROSSING

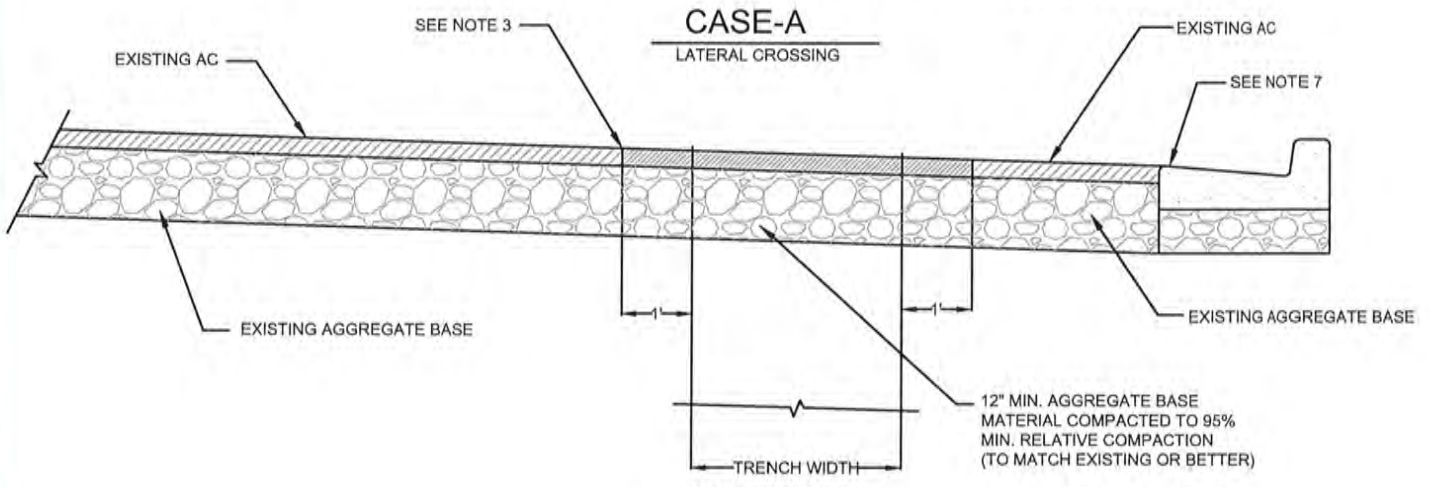

**CASE-B**  
LONGITUDINAL TRENCHES &  
TRENCH WIDTH > 4 FEET

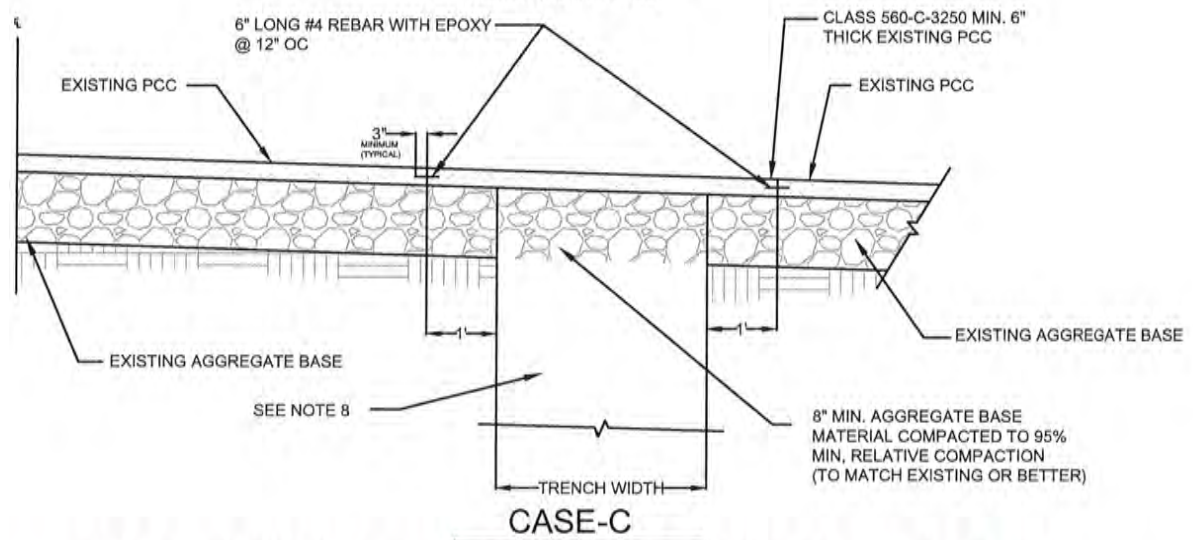

**CASE-C**

EXISTING PORTLAND CEMENT CONCRETE PAVEMENT  
**TRENCH SURFACE RESTORATION**

TITLE:		APPROVED: <i>Danny Hillstock</i> 11-5-19 DATE		STANDARD PLAN <b>E-4-1</b>
DRAWN BY: STAFF	SCALE: NONE			
REVIEWED BY: DANNY HILLSTOCK	REVISED: OCTOBER, 2019			
CITY OF HOLLISTER ENGINEERING DEPARTMENT				